


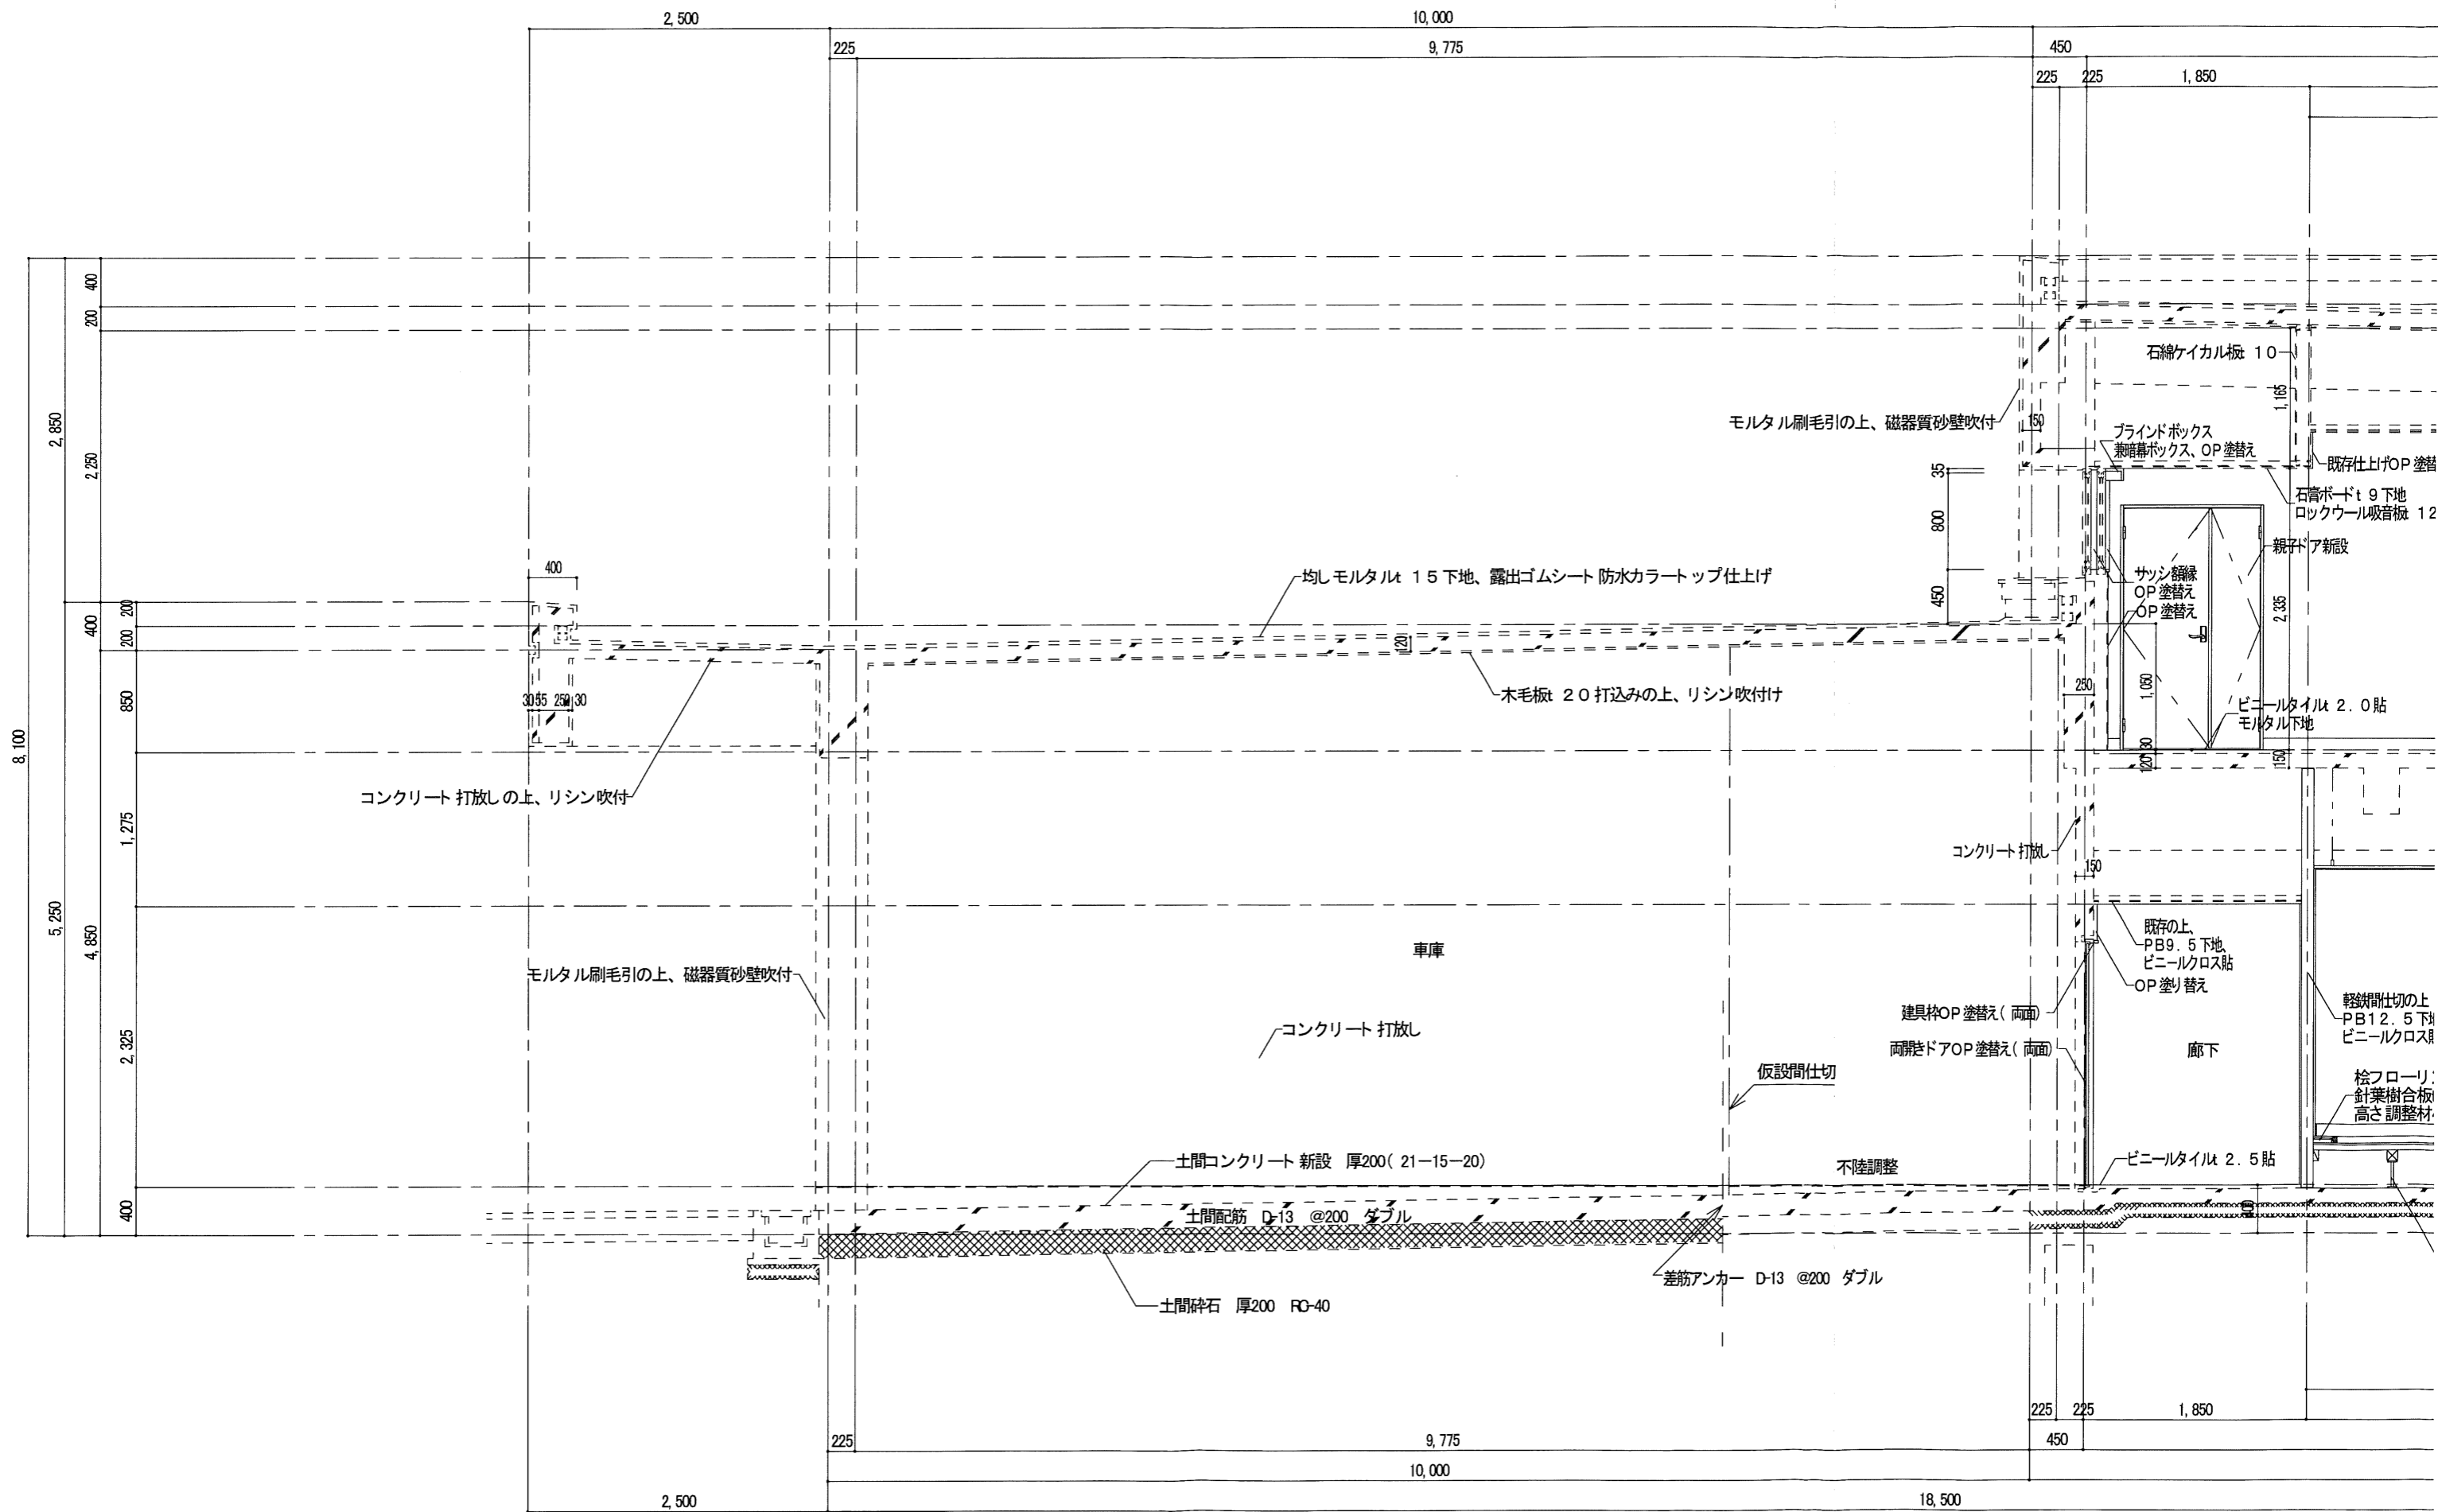

2,500

18,500

短計図 S=1:50



土間改修短計図 S=1:50